
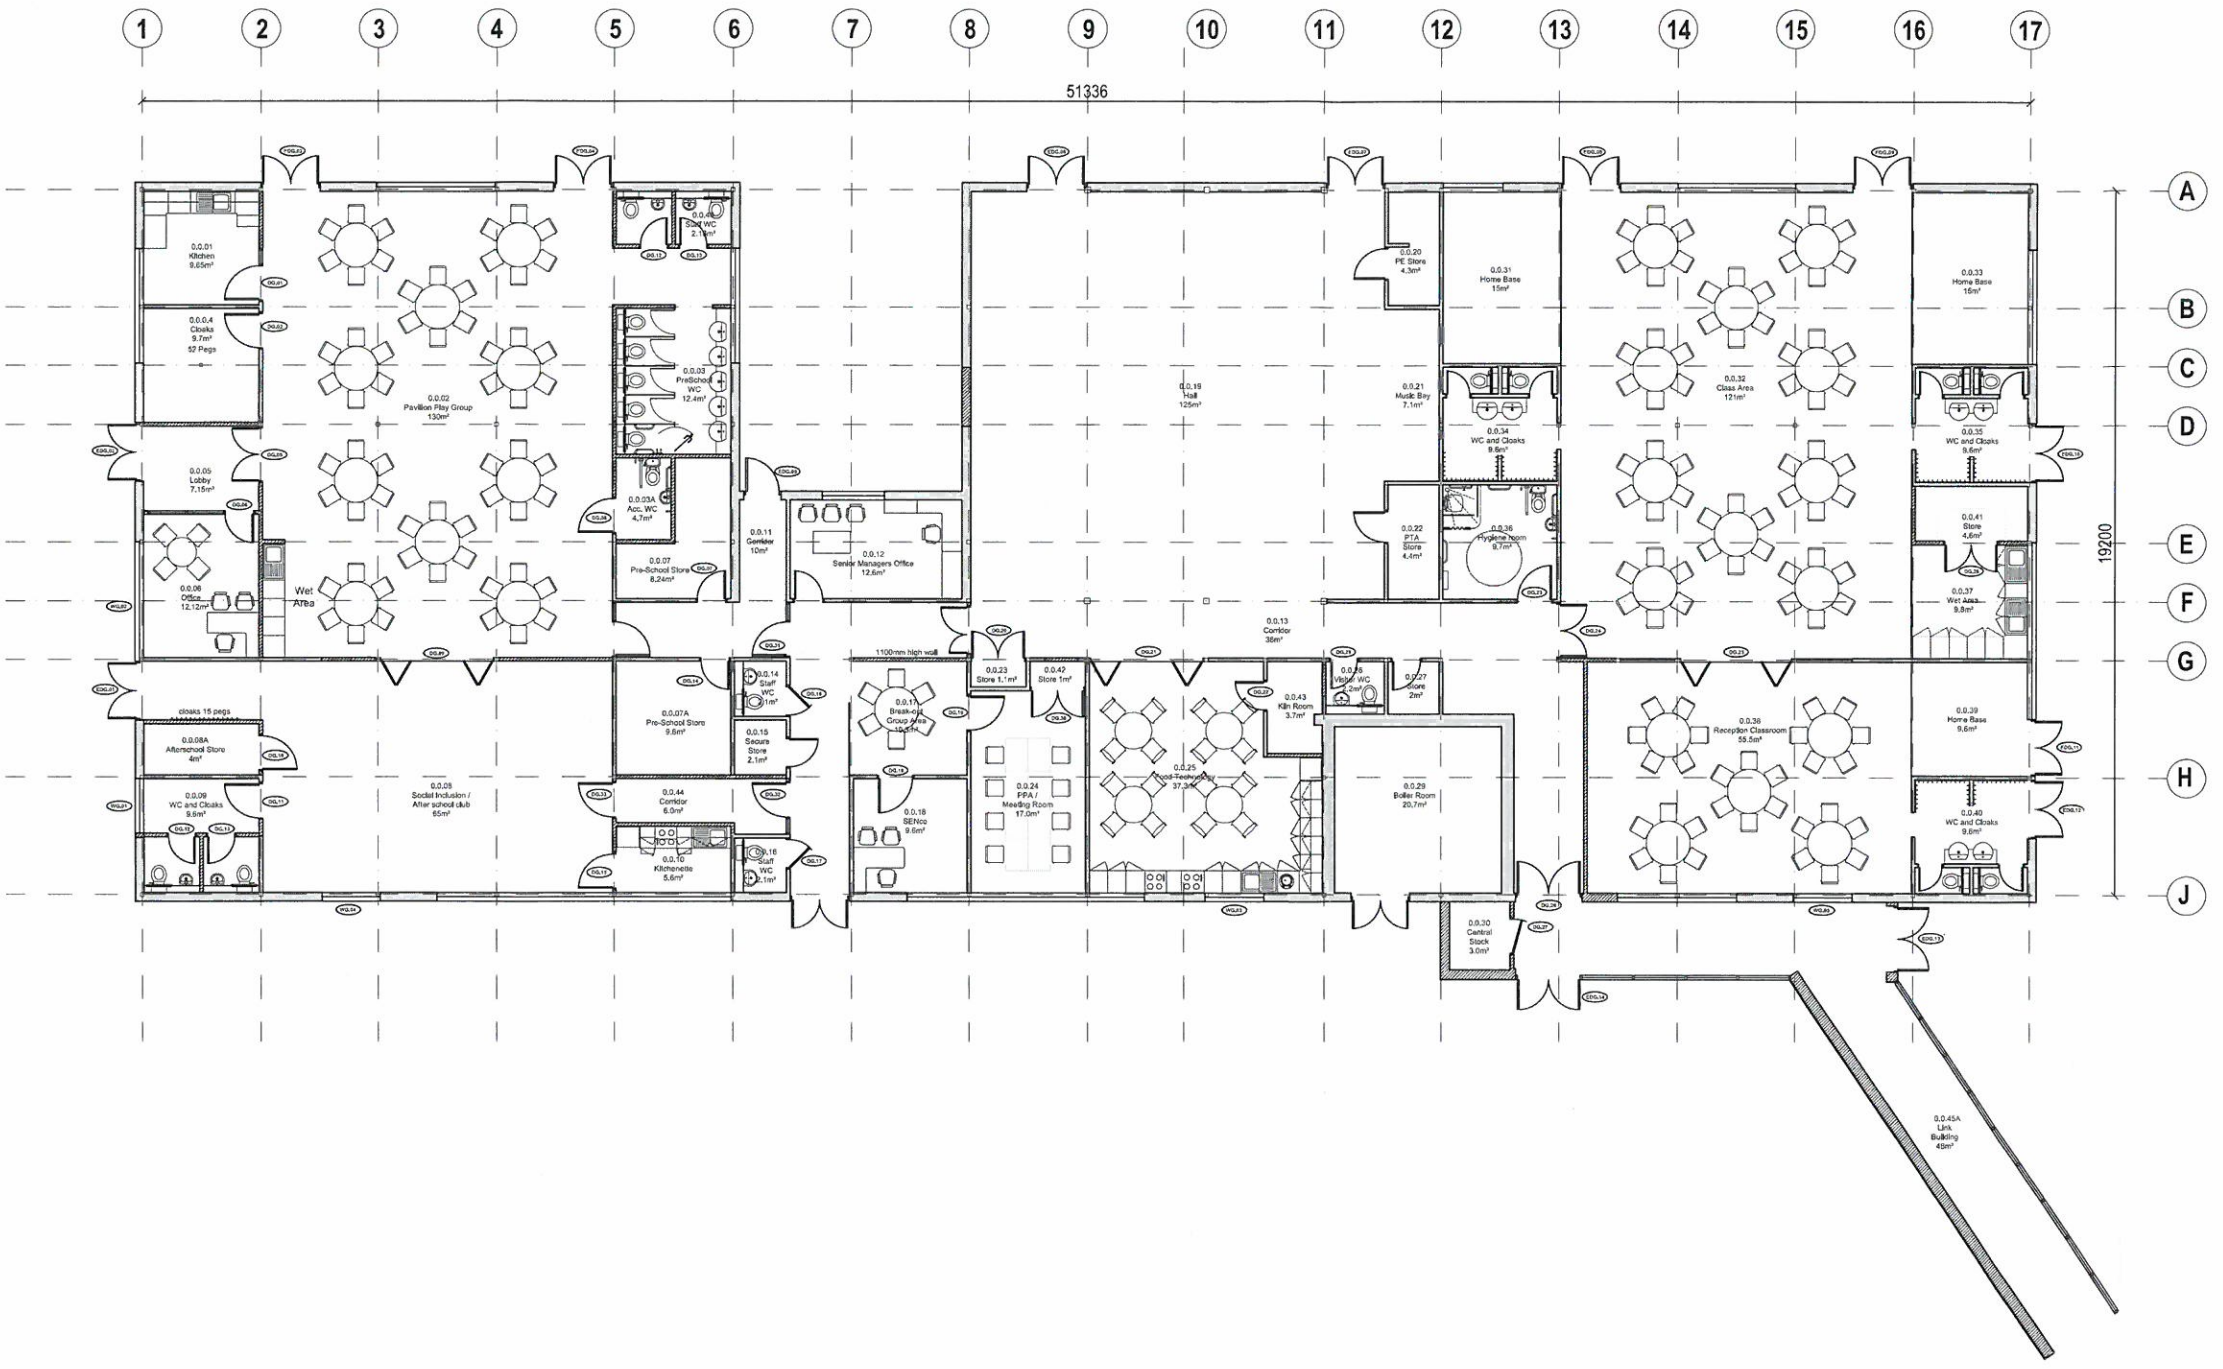


5109637 / A / P / P / P / 4151 / P1

ATKINS

NOTES
ALL MEASUREMENTS ARE IN MILLIMETRES UNLESS STATED OTHERWISE.

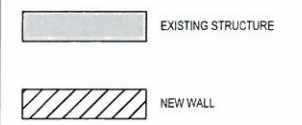

FOR PLANNING

IN ADDITION TO THE HAZARD RISKS NORMALLY ASSOCIATED WITH THE TYPES OF WORK DETAILED ON THIS DRAWING, NOTE THE FOLLOWING SIGNIFICANT RESIDUAL RISKS >

REV	DESCRIPTION	BY	DATE	CHKD	AUTH

ATKINS
 Atkins Limited
 4th Floor, The Octagon
 27 Midland Square
 Colchester, Essex
 CO1 1TG
 England
 Telephone +44(0)1206 732000
 Fax +44(0)1206 732020

CLIENT:
**Cambridgeshire
 County Council**

PROJECT:
 THORNDOWN PRIMARY SCHOOL

TITLE:
 PROPOSED REMODELLED & REFURBISHED
 INFANT SCHOOL GROUND FLOOR PLAN

SCALE:	ORIGINAL SIZE:	DEMAND:	DRAWN:	CHECKED:	AUTHORISED:
1:100	A1	RC	SYL	AL	RC
	COL	COL	COL	COL	COL
		DATE:	DATE:	DATE:	DATE:
		AUG 12	AUG 12	AUG 12	AUG 12

PROJECT NO: 5109637 / A / P / P / CODE: 4151 / REV: P1

A
P4151
PROPOSED REMODELLED & REFURBISHED INFANT SCHOOL GROUND FLOOR PLAN
1:100