


NOTES

ALL MEASUREMENTS ARE IN MILLIMETRES UNLESS STATED OTHERWISE.

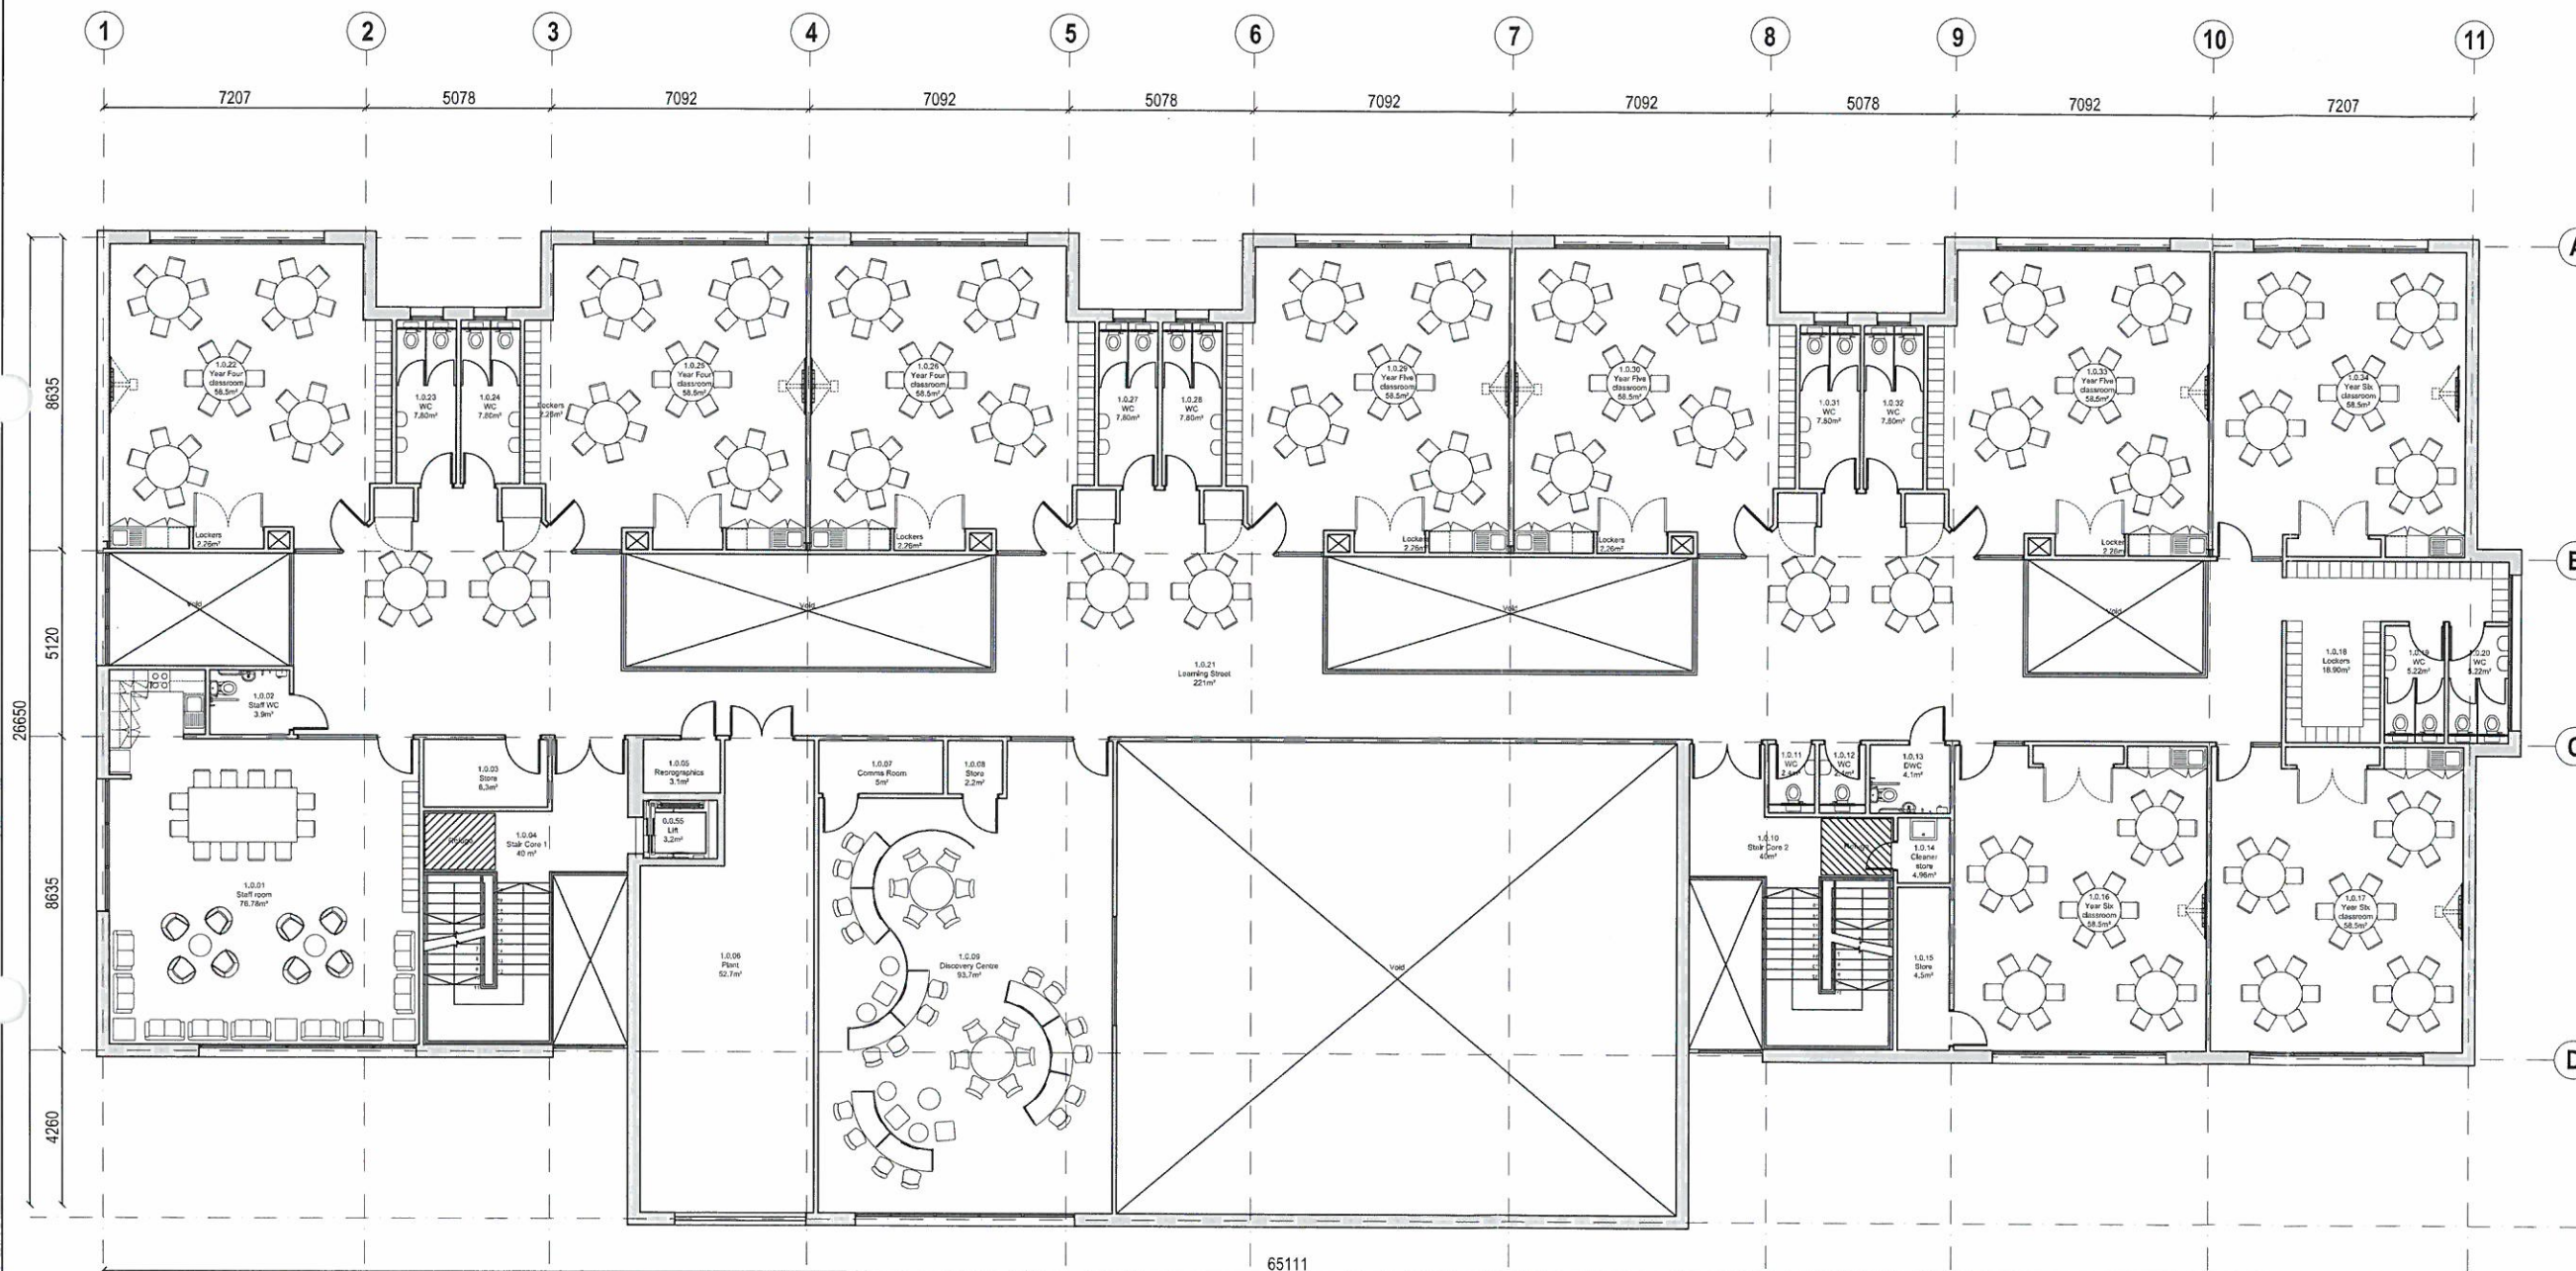

FOR PLANNING

IN ADDITION TO THE HAZARD RISKS NORMALLY ASSOCIATED WITH THE TYPES OF WORK DETAILED ON THIS DRAWING, NOTE THE FOLLOWING SIGNIFICANT RESIDUAL RISKS:

ITEM	HAZARD	RISK

A PROPOSED NEW BUILD FIRST FLOOR PLAN
P4154 1:100

ATKINS Atkins Limited
4th Floor, The Octagon
27 Middeborough
Colchester, Essex
CO1 1TG
England
Telephone +44(0)1206 732000
Fax +44(0)1206 732020

Cambridgeshire County Council

PROJECT: **THORNDOWN PRIMARY SCHOOL**

TITLE: **PROPOSED NEW BUILD FIRST FLOOR PLAN**

SCALE:	ORIGINAL SIZE:	DESIGNED:	DRAWN:	CHECKED:	AUTHORISED:
1:100	A1	RC	AV	RC	RC
OFFICE:	DATE:	DATE:	DATE:	DATE:	DATE:
COL	AUG 12	AUG 12	AUG 12	AUG 12	AUG 12
PROJECT NO:	DISCIPLINE:	TYPE:	CODE:	DRG NO:	REV:
5109637	A	P	P	4154	P1